



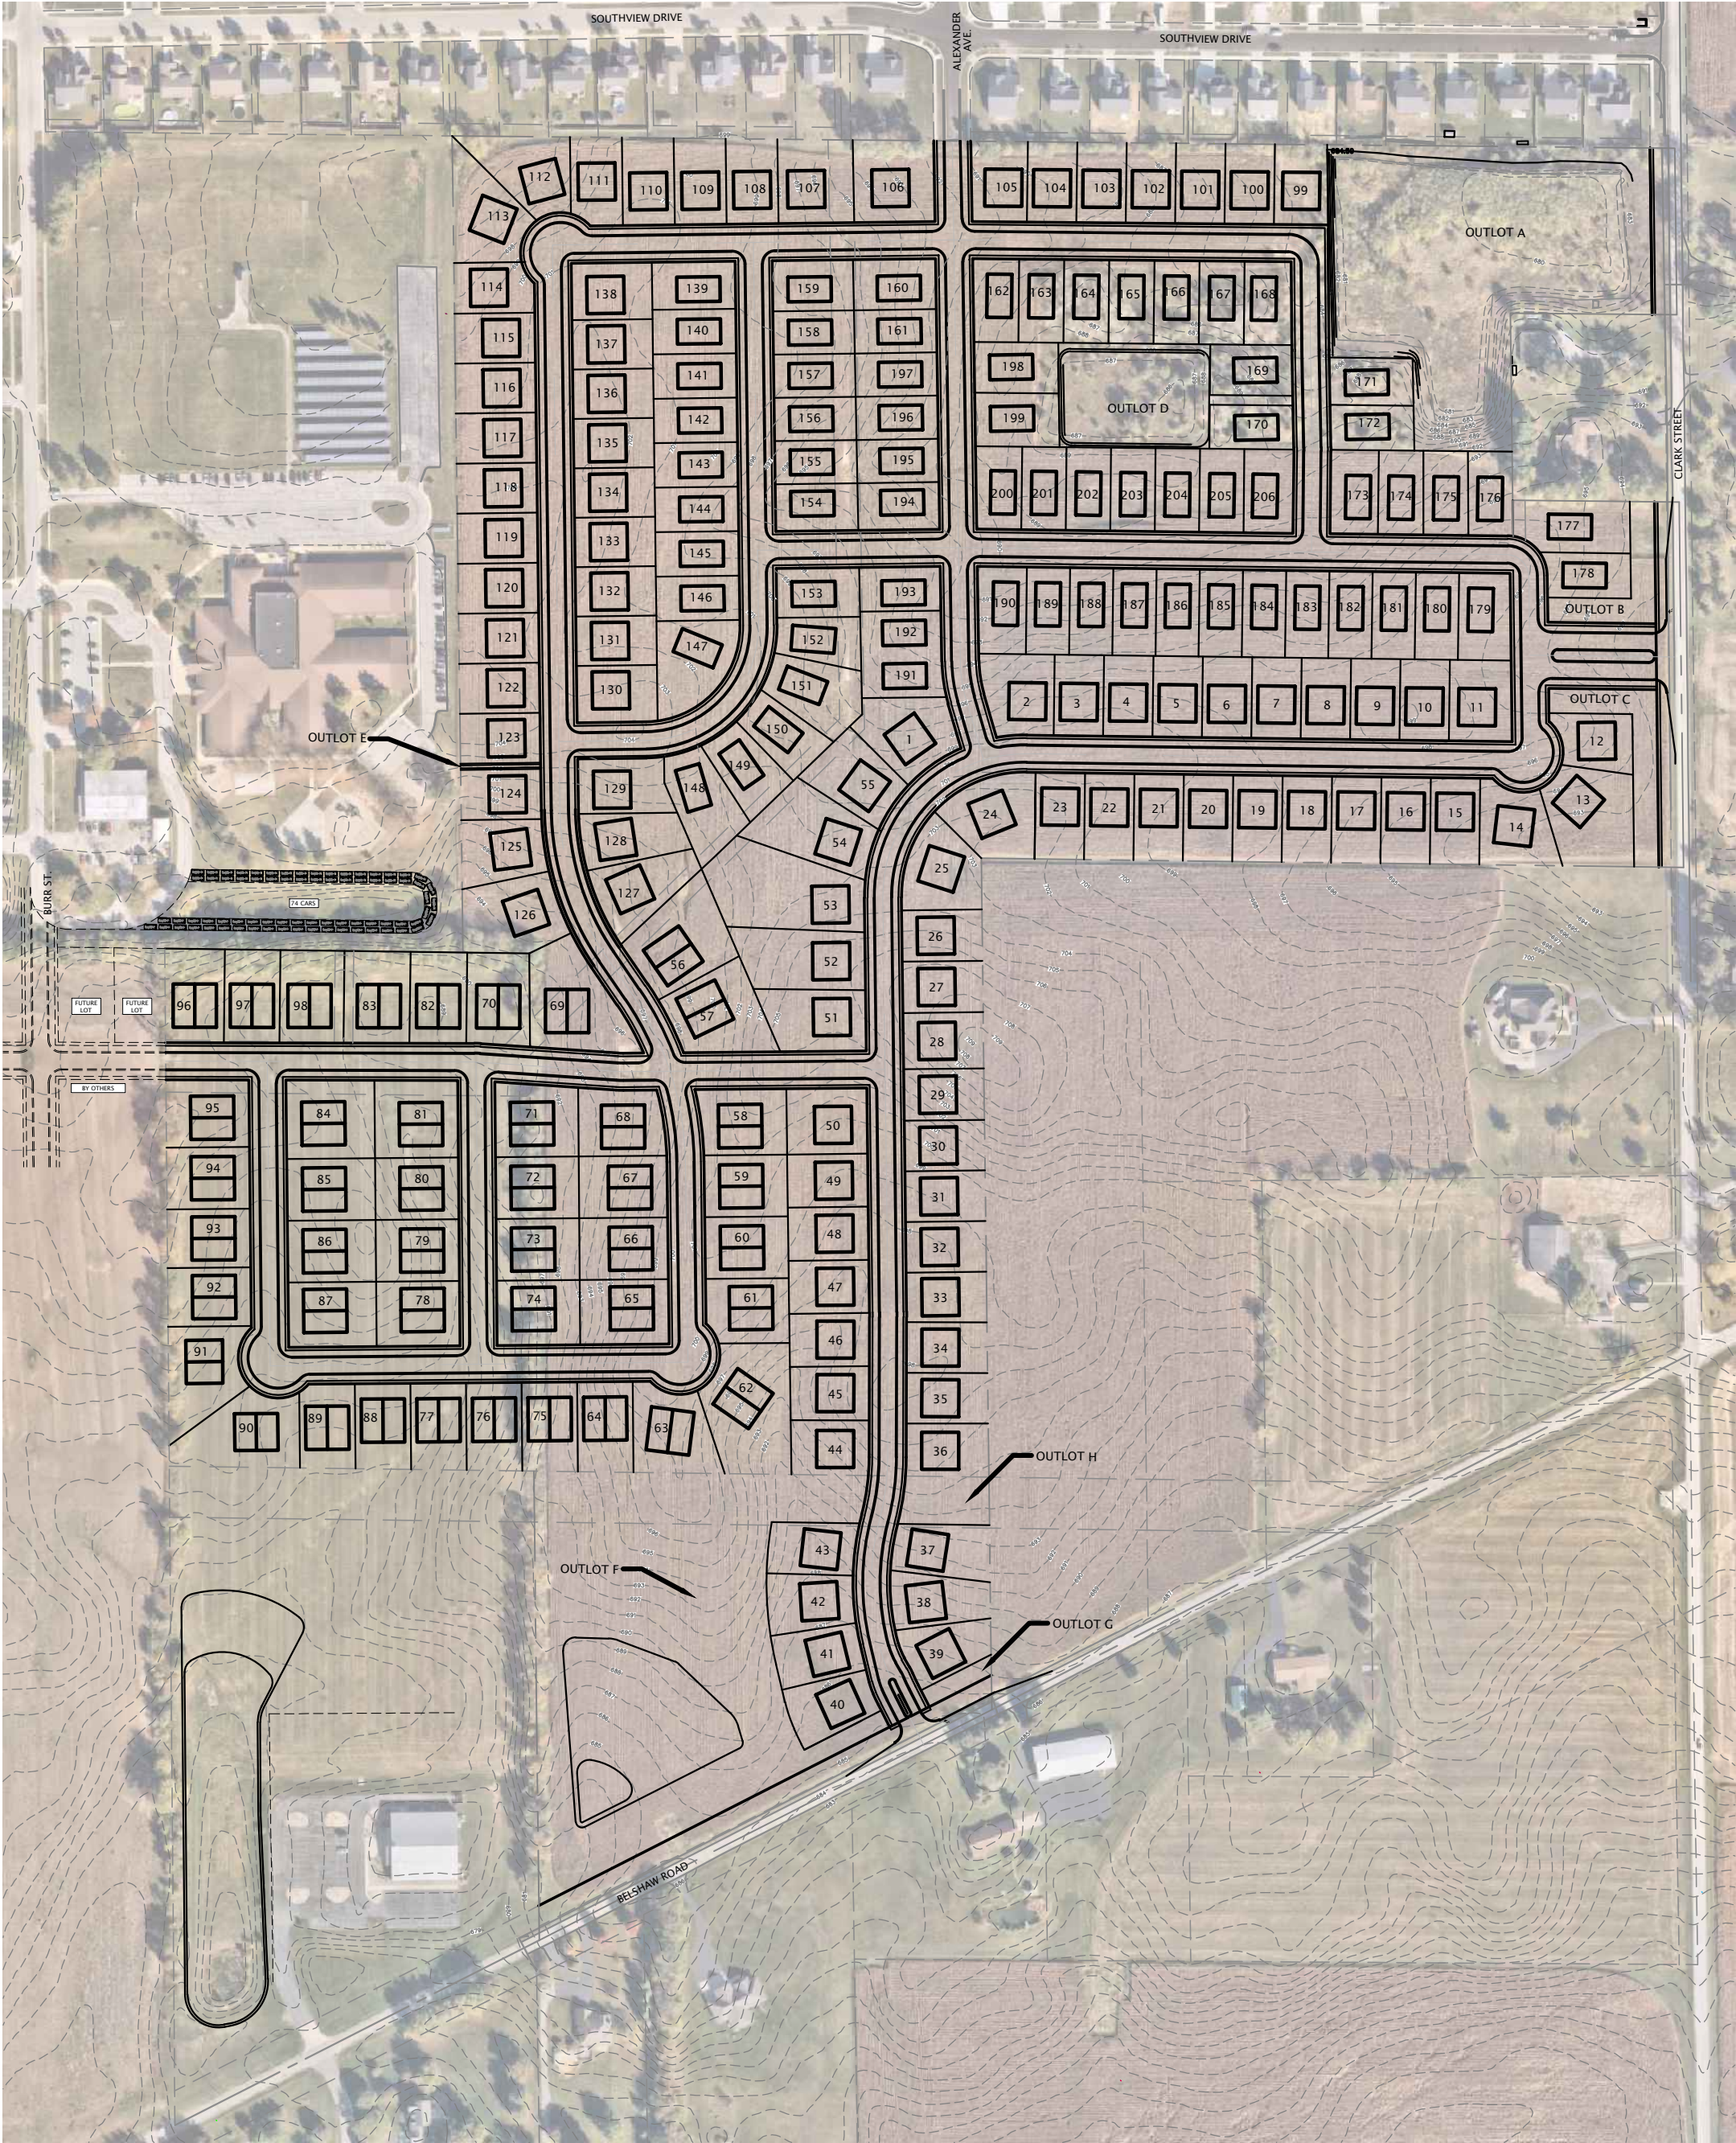

DRAWN BY HRS		DATE 06-25	
SECTION 25&36-33-9		COUNTY, STATE LAKE	
JOB NO. 25-0015			

© COPYRIGHT DVG TEAM, INC.

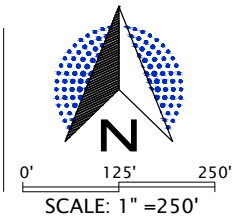

HICKORY RIDGE
TOWN OF LOWELL, INDIANA
SITE PLAN

DVG TEAM, Inc
1155 Troutwine Road
Crown Point, IN 46307
P: (219) 662-7710
F: (219) 662-2740
www.dvgteam.com

